

	REV.	DATE	REVISION DESCRIPTION	BY
	A	15-07-19	INITIAL ISSUE	CDM
<b>TRIUMF</b> Canada's National Laboratory for Particle and Nuclear Physics 4004 Wesbrook Mall   Vancouver BC   Canada V6T-2A3				
DESIGNED	C.D.M.	TRIUMF BUILDING SPACE GENERAL ARRANGEMENT		
DRAWN	C.D.M.	MAIN OFFICE BUILDING		
CHECKED	D.M.	GROUND LEVEL (G) PLAN (289.00')		
WR #	PLOT SCALE	JOB NO.	DWG NO.	REV.
APPROVED	DATE	1917	26081	A
		13 AUG 2015		

# MAIN OFFICE BUILDING (MOB)


18

15 JULY 2019



MOB L1




CR COLLABORATION ROOM  
DC DATA CLOSET

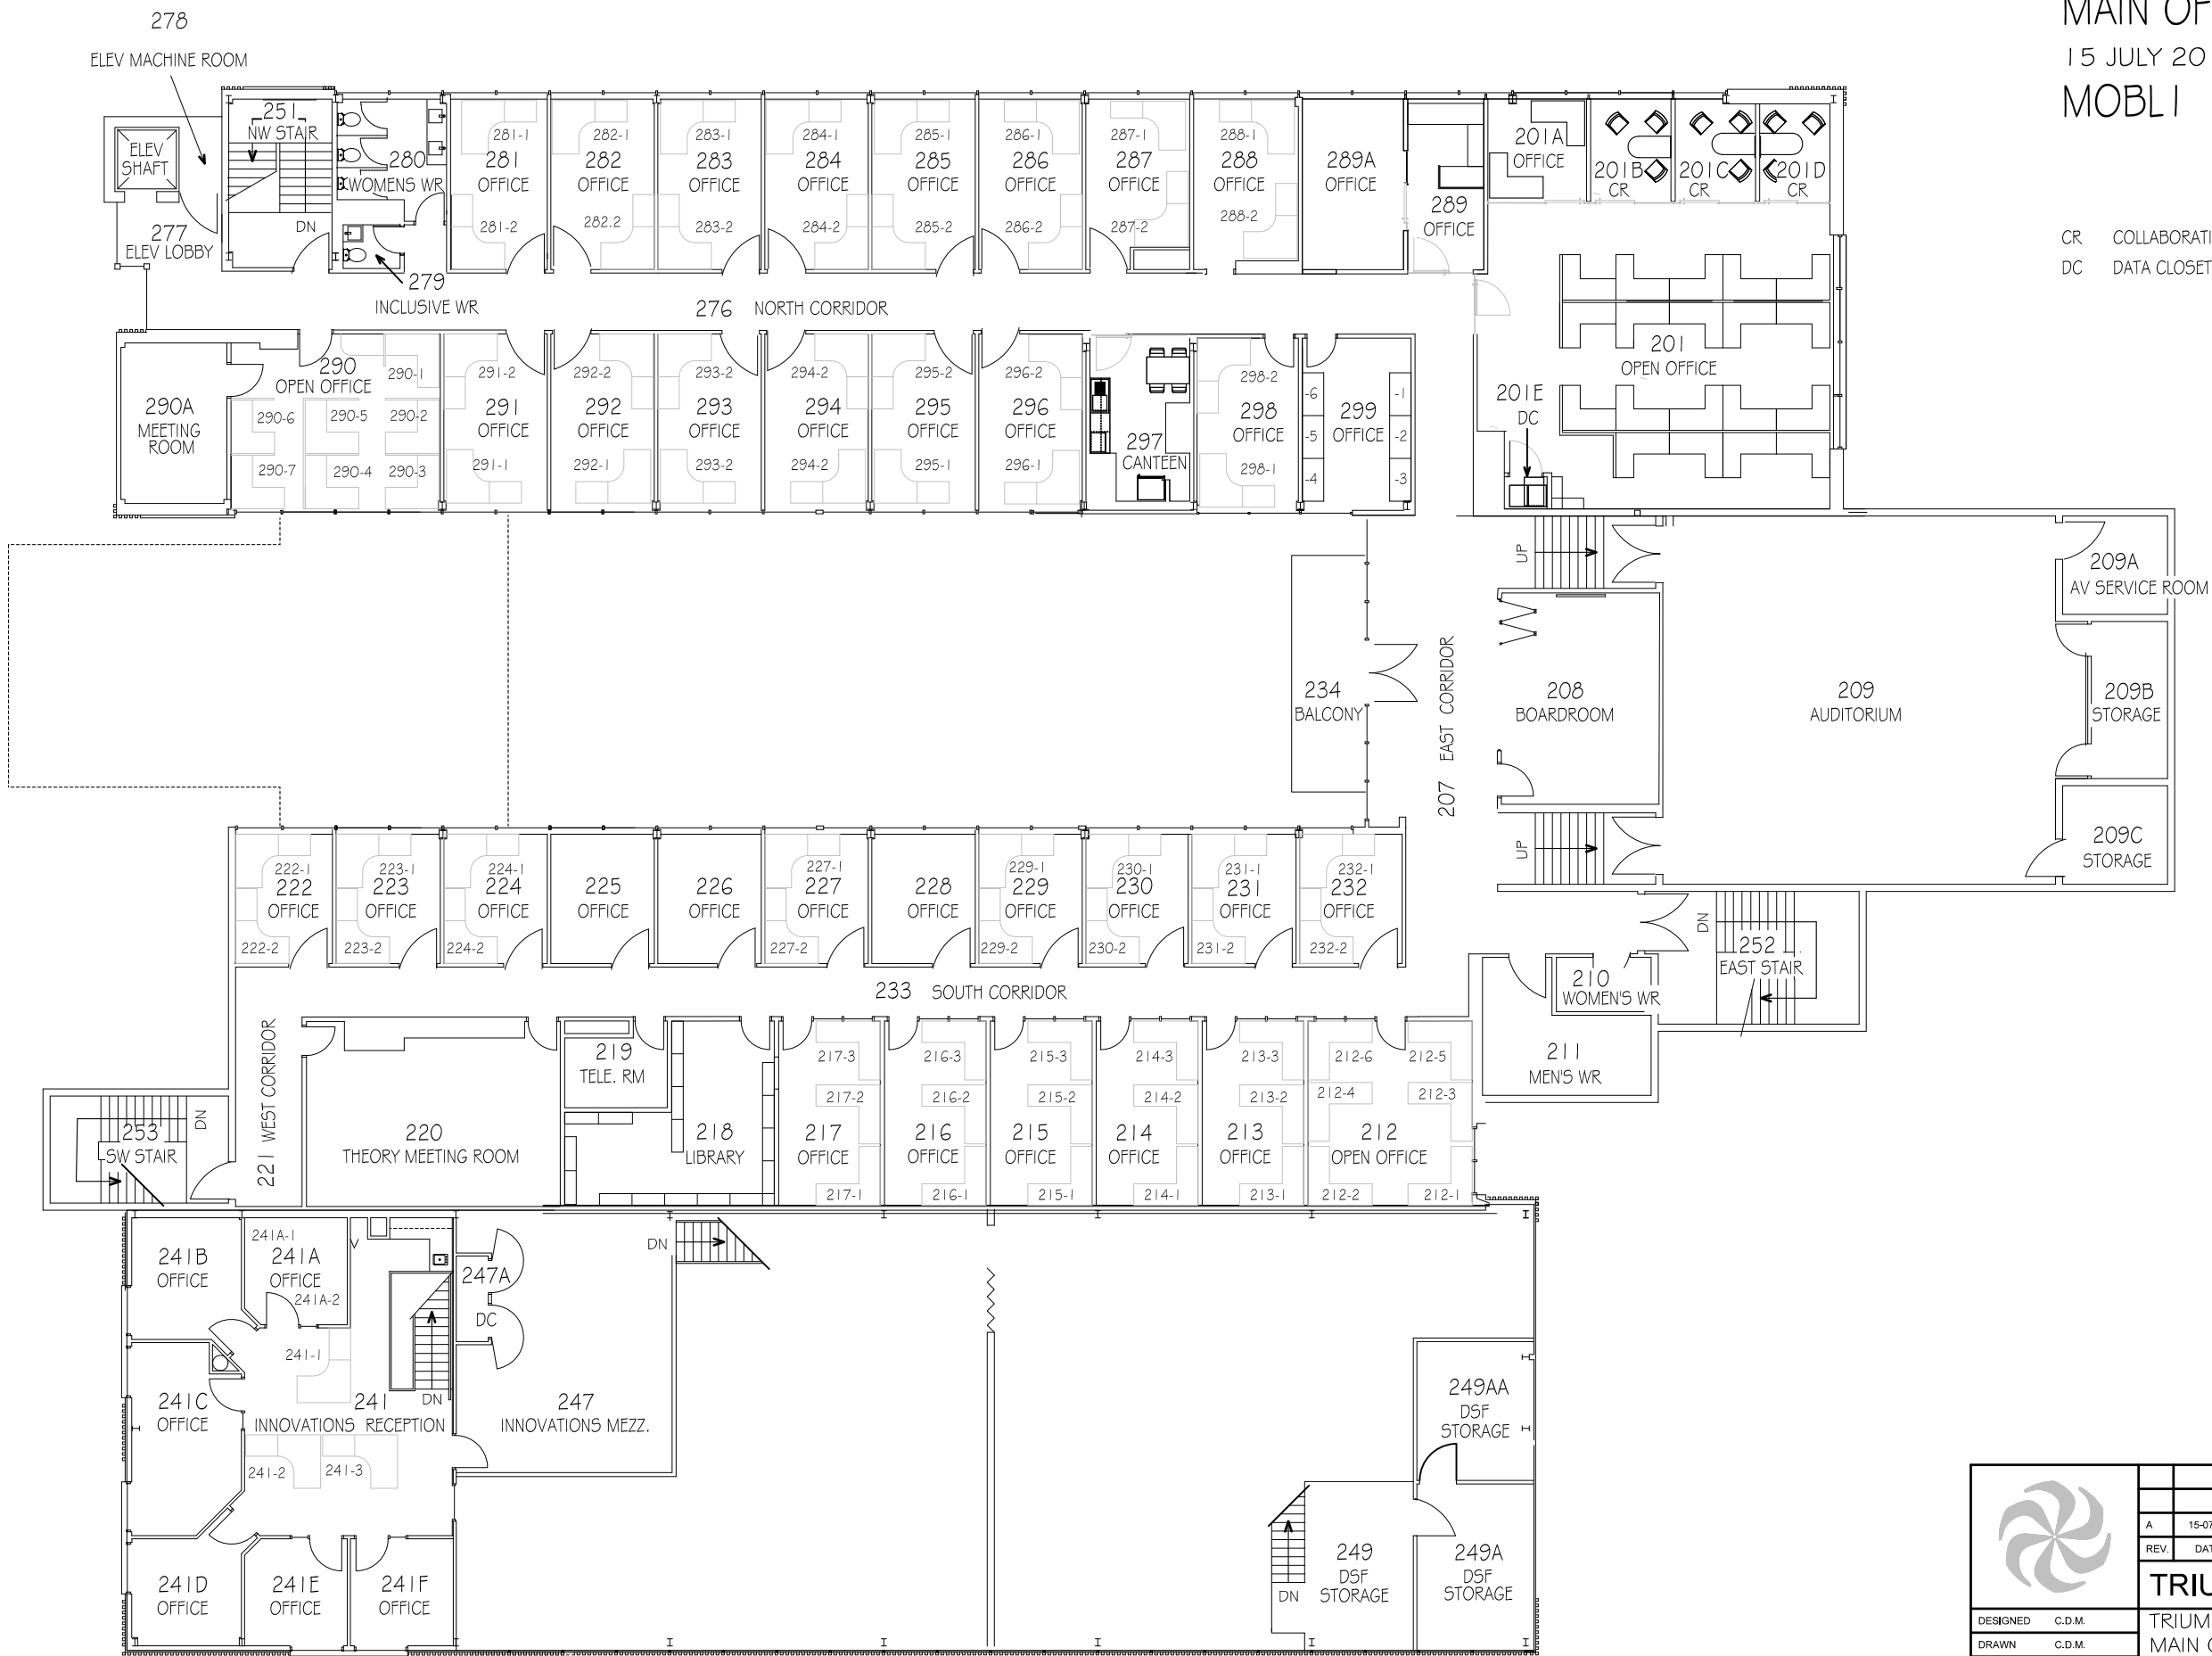

	DESIGNED	C.D.M.	TRIUMF Building Space General Arrangement	
	DRAWN	C.D.M.	Main Office Building	
	CHECKED	D.M.	First Level (L1) Plan (307.00')	
	WR #		PLOT SCALE 1/16" TO 1'-0"	JOB NO. 1917
	APPROVED		DATE 18 AUG 2015	DWG NO. 26082
				REV. A

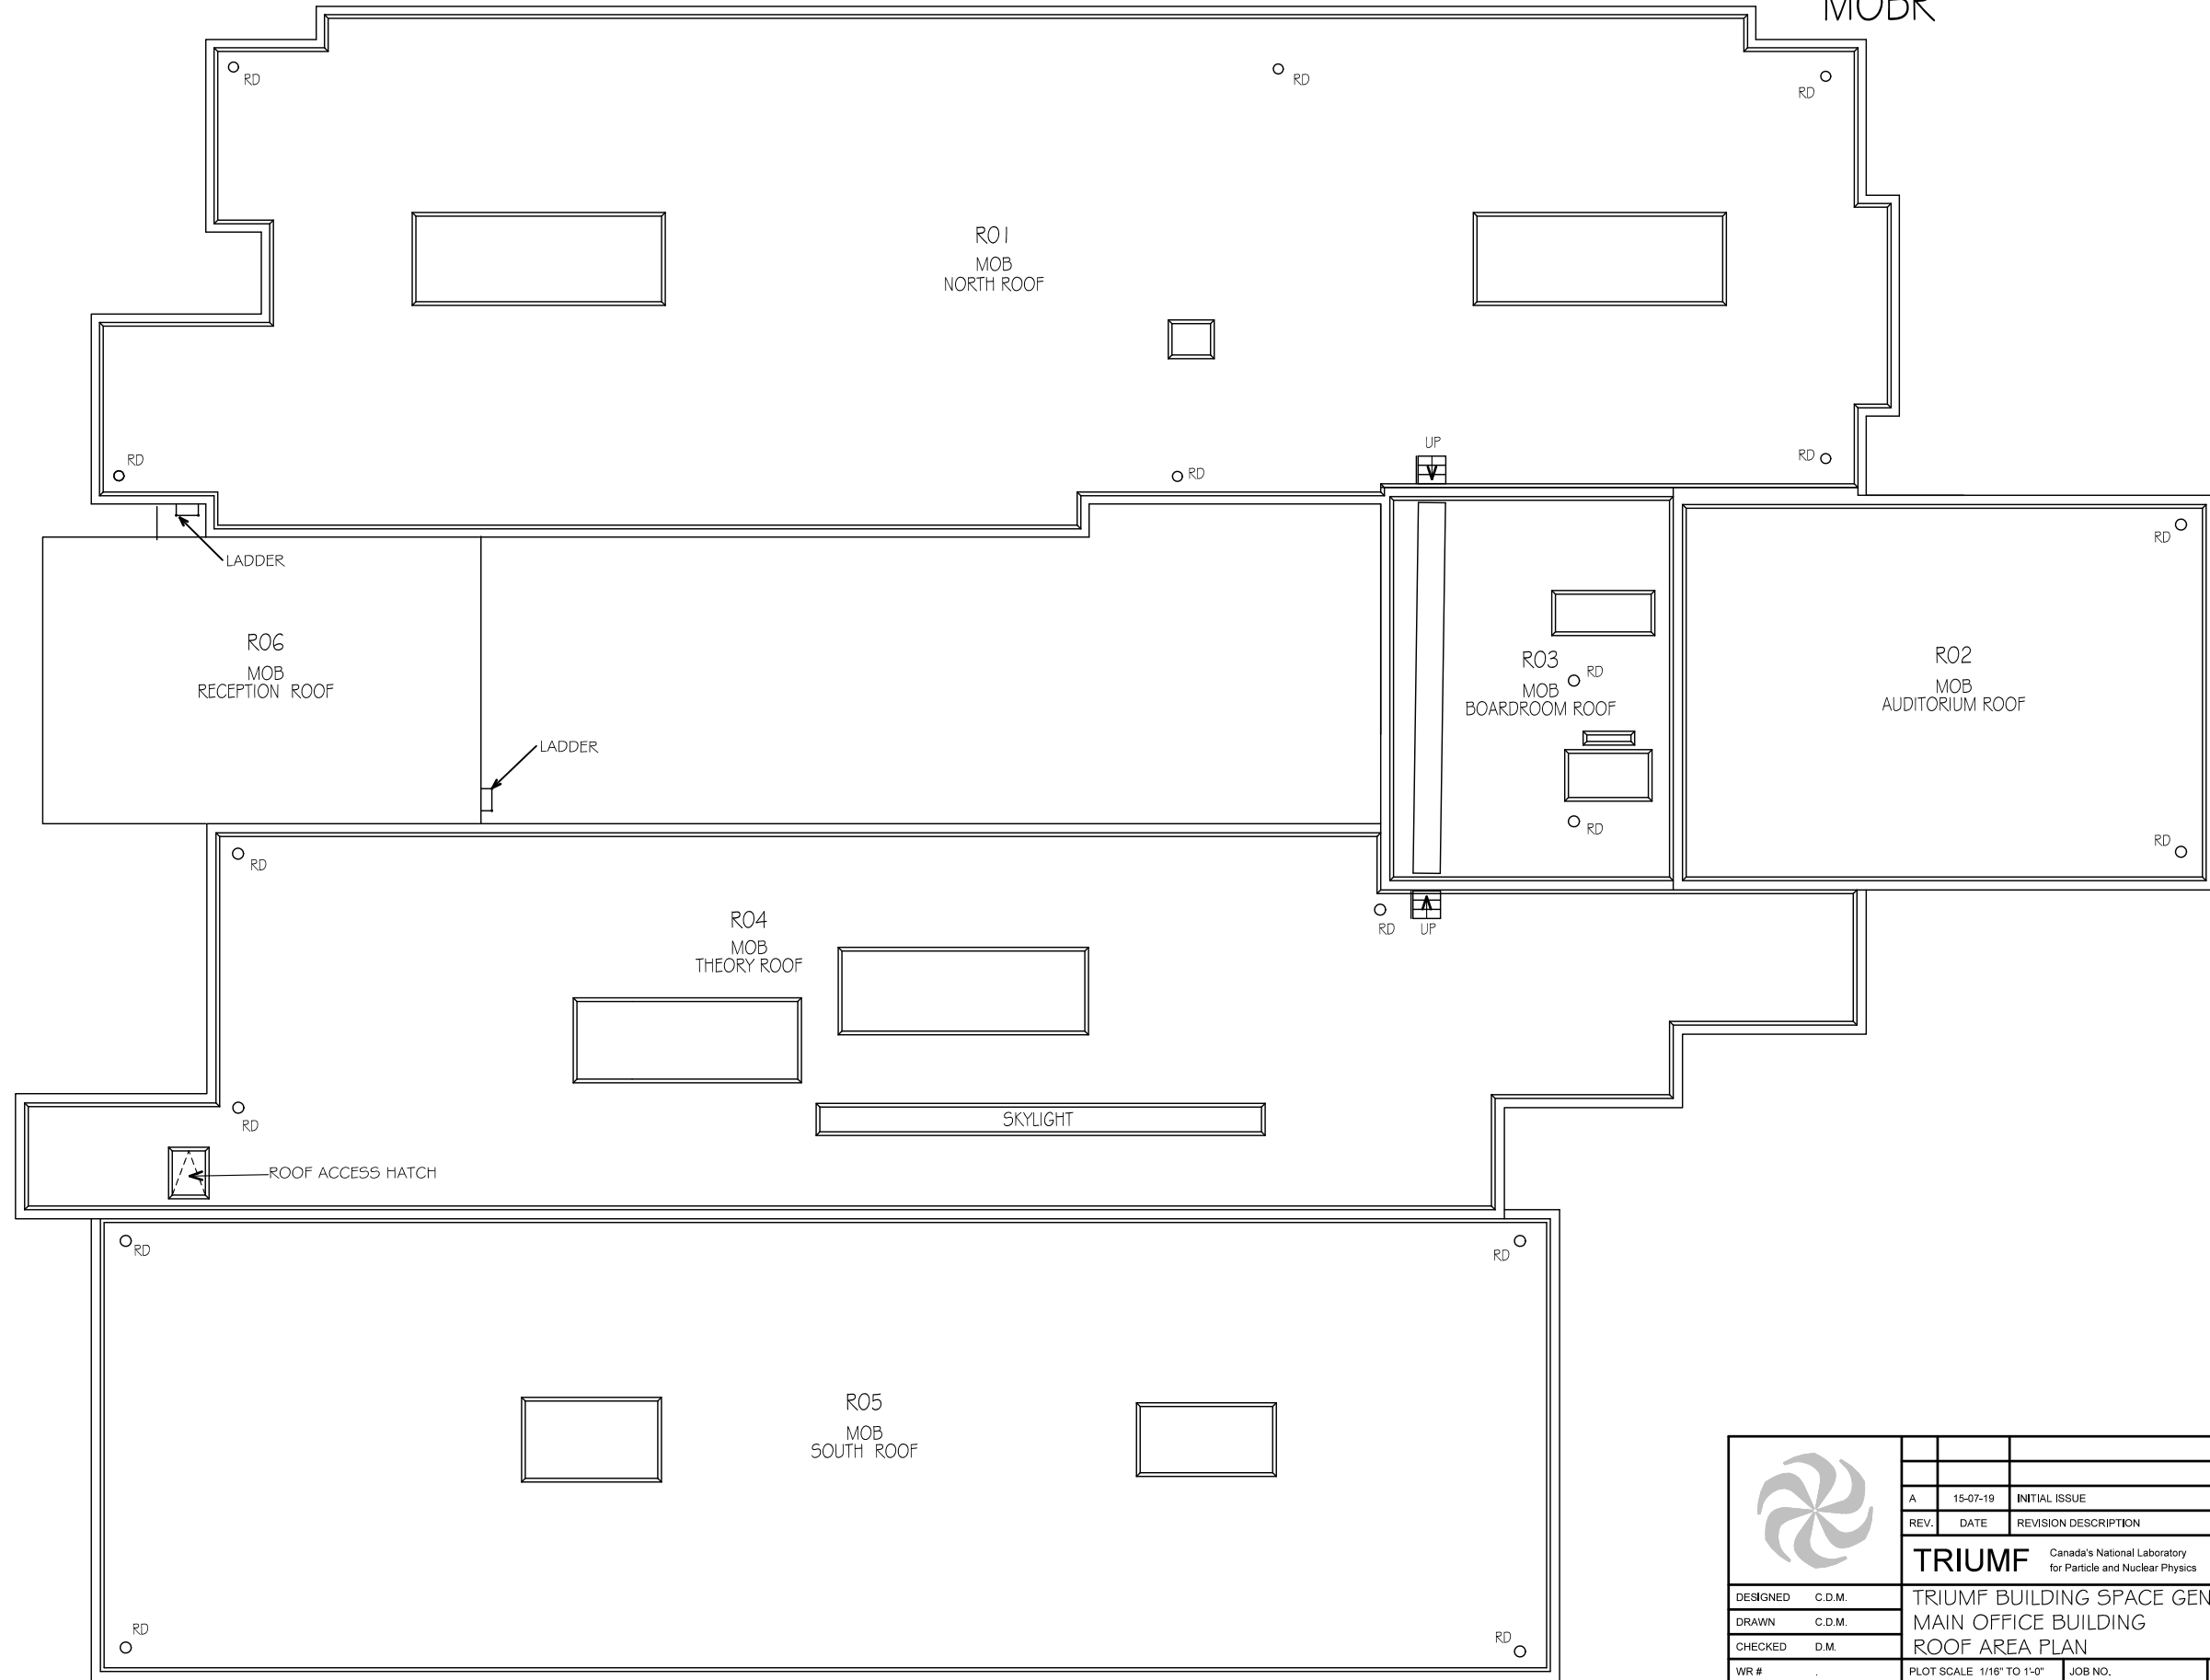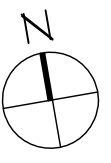

	DESIGNED	C.D.M.	TRIUMF BUILDING SPACE GENERAL ARRANGEMENT	
	DRAWN	C.D.M.	MAIN OFFICE BUILDING	
	CHECKED	D.M.	ROOF AREA PLAN	
	WR #	.	PLOT SCALE	1/16" TO 1'-0"
	APPROVED	.	DATE	7 AUG 2015
	REV.	A	JOB NO.	1917
			DWG NO.	26083
			REVISION DESCRIPTION	
			DATE	
			BY	
			CDM	

**TRIUMF** Canada's National Laboratory for Particle and Nuclear Physics 4004 Wesbrook Mall | Vancouver BC | Canada V6T-2A3